


SOUTH ELEVATION

SCALE: 1/8"=1'-0"




NORTH ELEVATION

SCALE: 1/8"=1'-0"

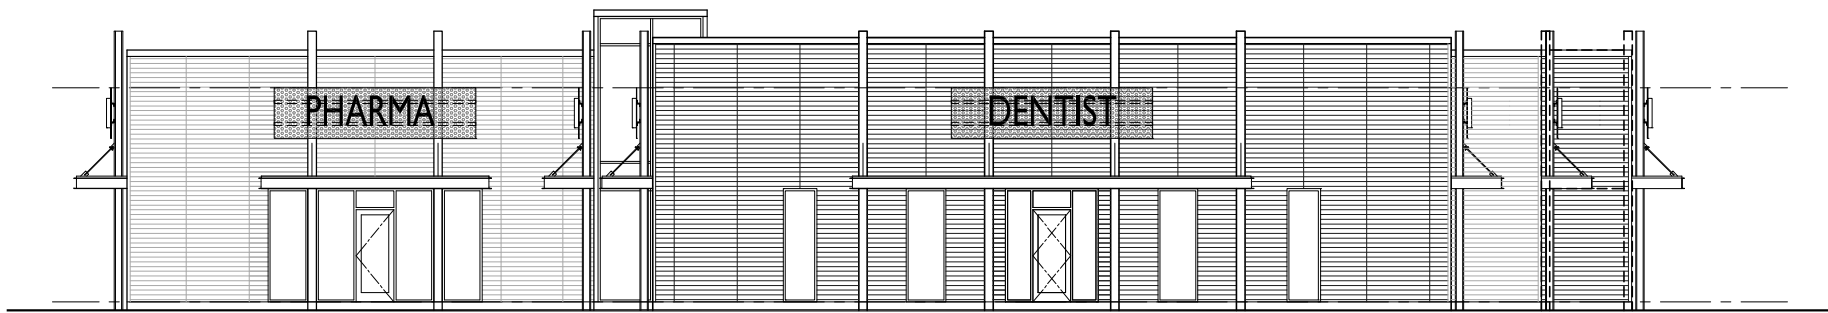

WEST ELEVATION

SCALE: 1/8"=1'-0"

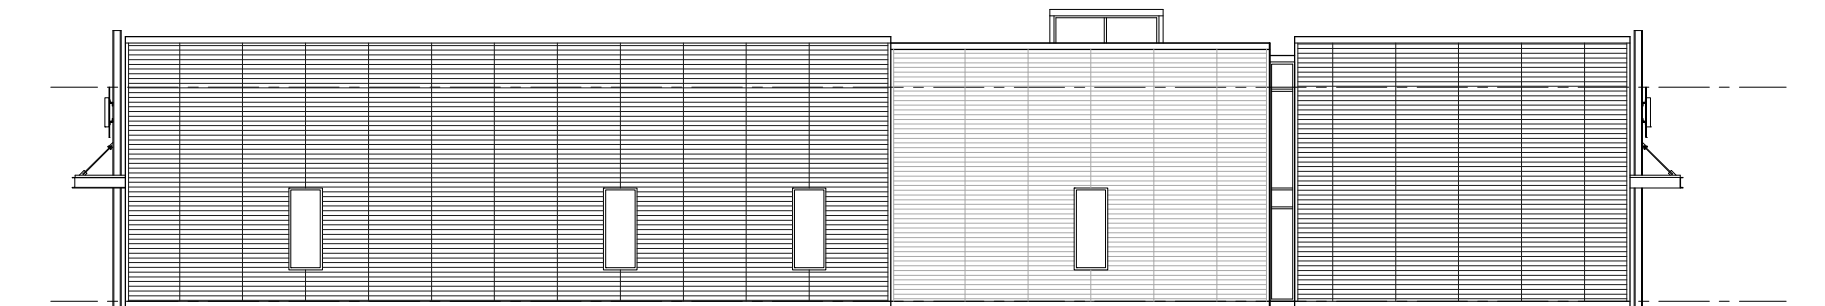

EAST ELEVATION

SCALE: 1/8"=1'-0"

No.	Revision	Date
-----	----------	------



358 Talbot Street
 London, Ontario, Canada N6A 2R6
 Tel. (519) 673-1190
 Fax. (519) 673-1490
 E-mail: info@nicholsonsheffield.ca
 www.nicholsonsheffield.ca

CONTRACTOR SHALL CHECK ALL DIMENSIONS ON THE WORK AND REPORT ANY DISCREPANCY TO THE ARCHITECT BEFORE PROCEEDING. ALL DRAWINGS AND SPECIFICATIONS ARE THE PROPERTY OF THE ARCHITECT AND MUST BE RETURNED AT THE COMPLETION OF THE WORK. DRAWINGS ARE TO BE READ AND NOT SCALED.

Project
 943 Fanshawe Park Rd
 London, Ontario

Project No.	-	Drawing No.	
Scale	As Noted		
Drawn By	-		A-X
Chk'd By	-		
Date	Mar. 25, 15		

S:\2014\14-59 943 Fanshawe Park Rd\14-59 Drawings\14-59 Drawing.dwg, 07/30/2015 12:58:07 PM