


S:\2014\14-59 943 Fanshawe Park Rd\14-59 Drawings\14-59 Drawing.dwg, 07/30/2015 12:57:29 PM

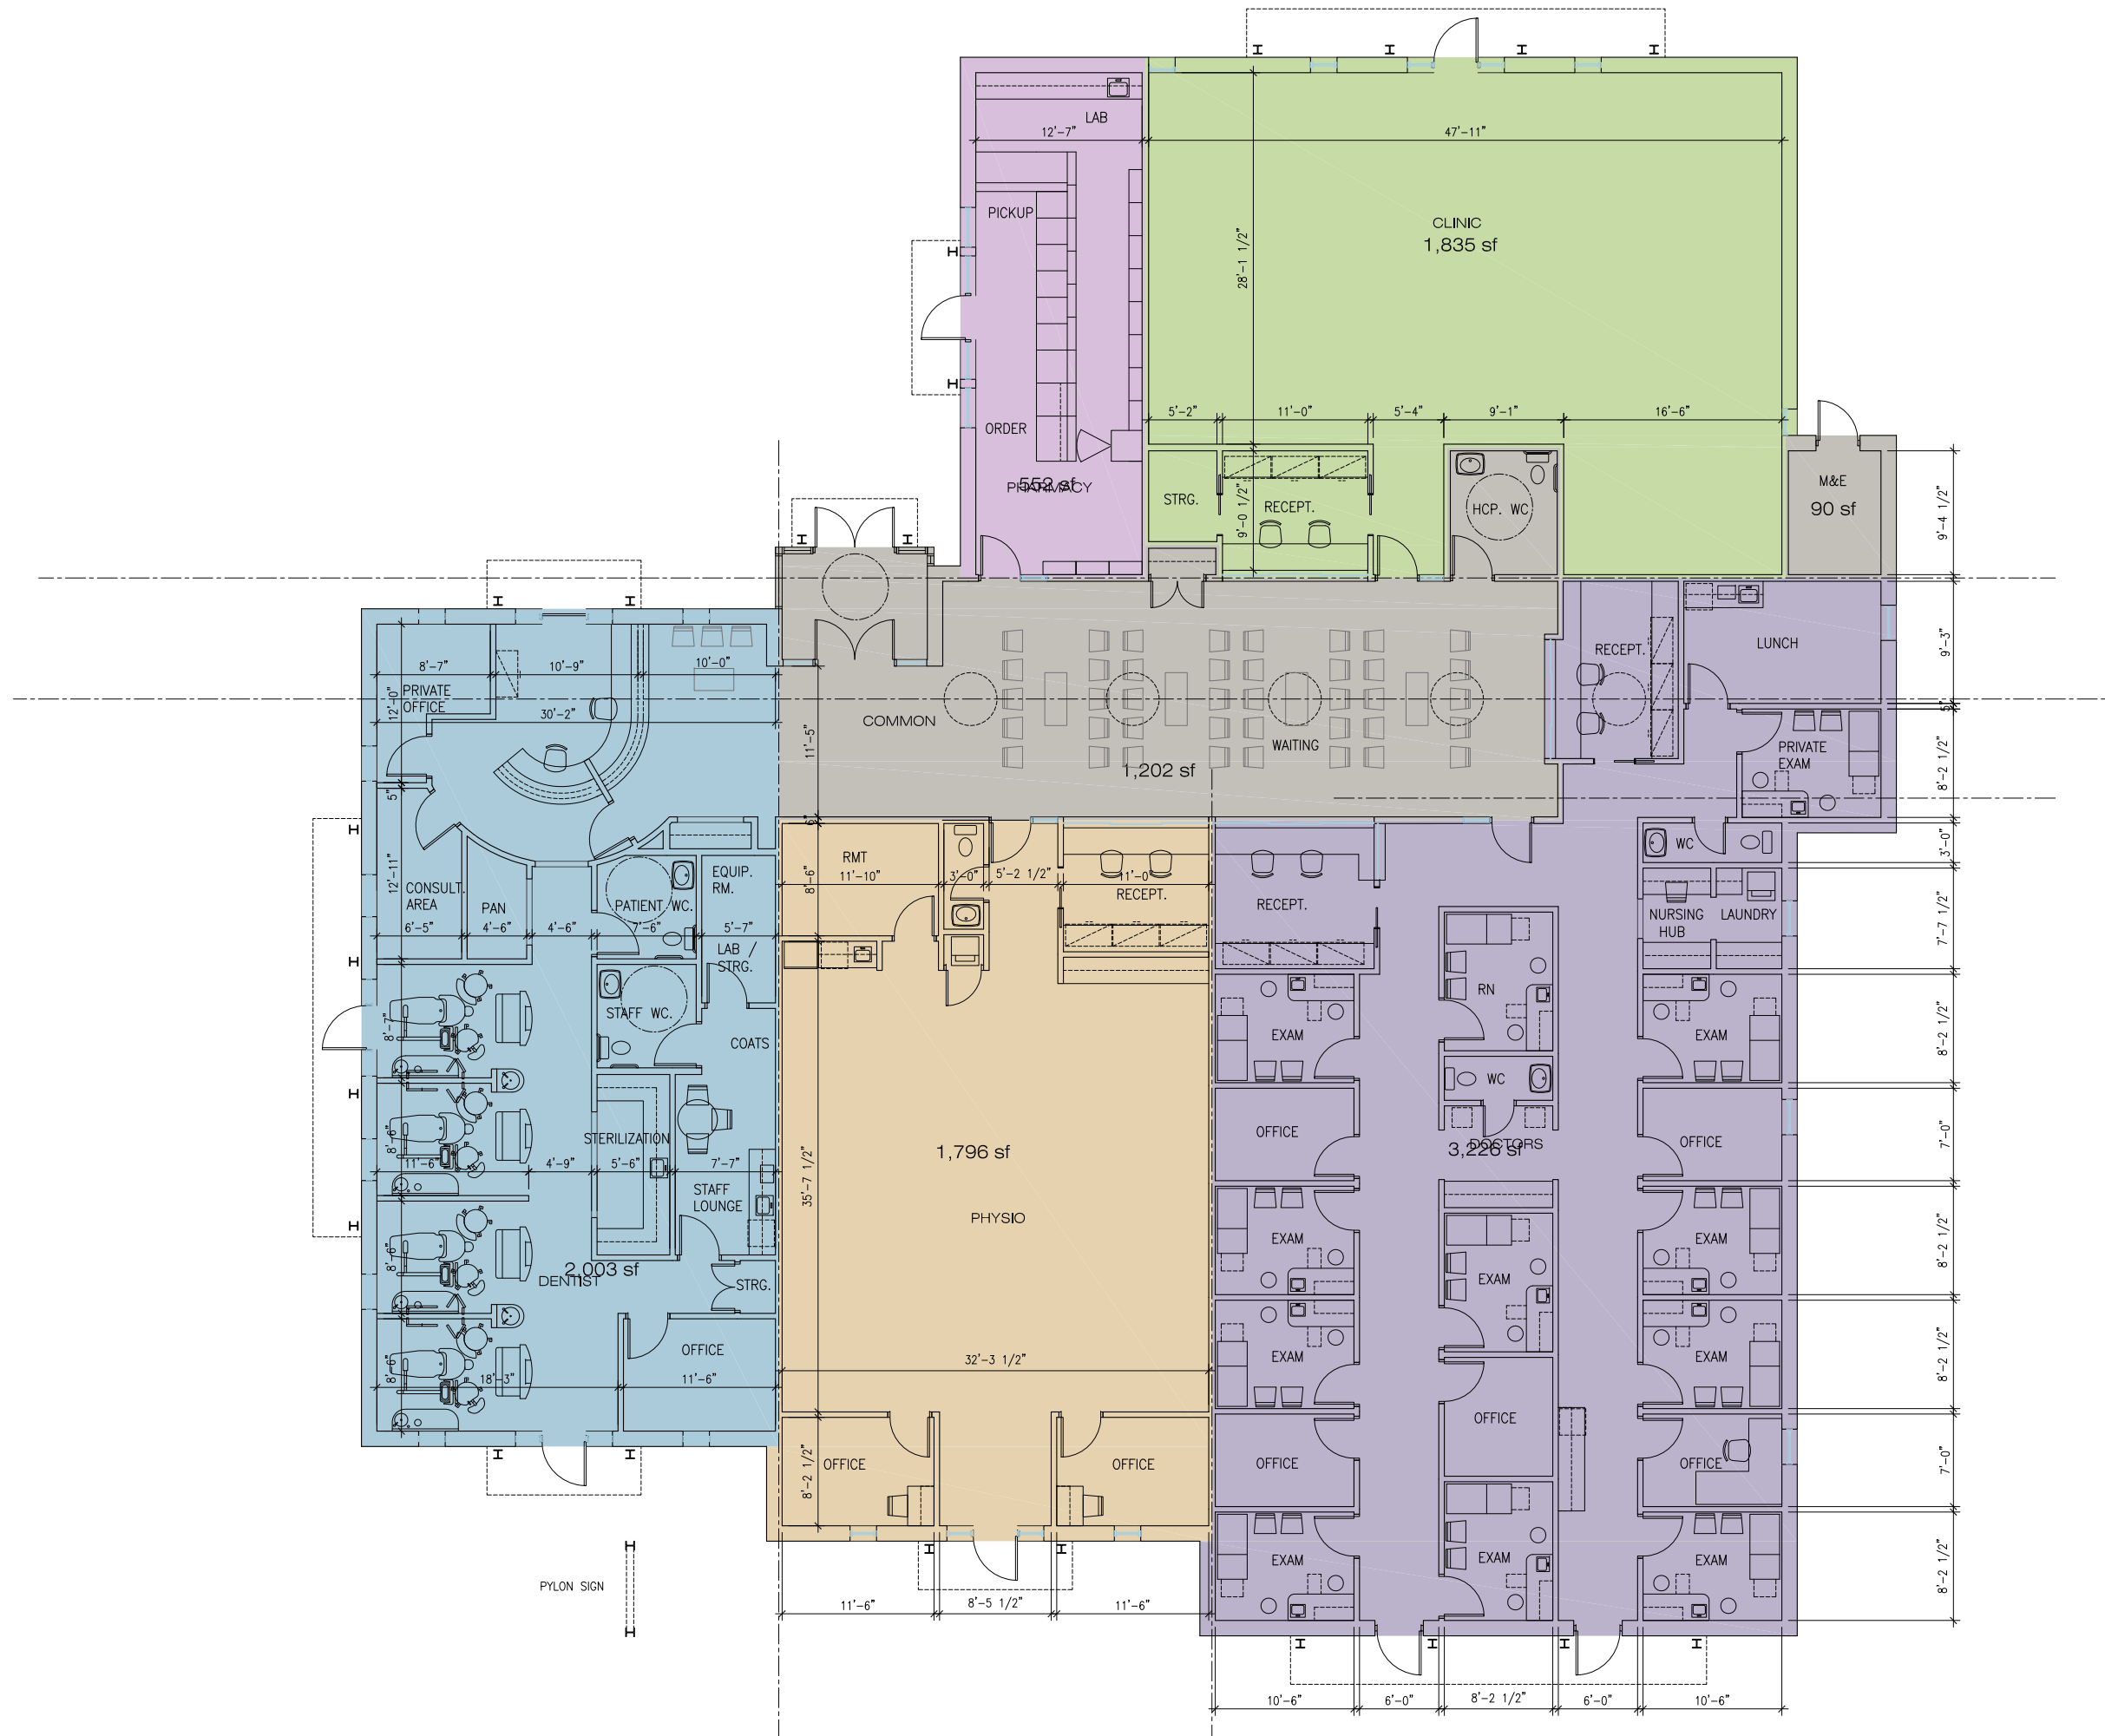

No.	Revision	Date



358 Talbot Street
London, Ontario, Canada N6A 2R6
Tel. (519) 673-1190
E-mail: info@nicholsonshelfield.ca
www.nicholsonshelfield.ca

CONTRACTOR SHALL CHECK ALL DIMENSIONS ON THE WORK AND REPORT ANY DISCREPANCY TO THE ARCHITECT BEFORE PROCEEDING. ALL DRAWINGS AND SPECIFICATIONS ARE THE PROPERTY OF THE ARCHITECT AND MUST BE RETURNED AT THE COMPLETION OF THE WORK. DRAWINGS ARE TO BE READ AND NOT SCALED.

Project
943 Fanshawe Park Road
London, Ontario

Drawing
Floor Plan

Project No.	14-59	Drawing No.	
Scale	As Noted		
Drawn By	TP		A2-1
Chk'd By	JN		
Date	Mar. 25, 15		