
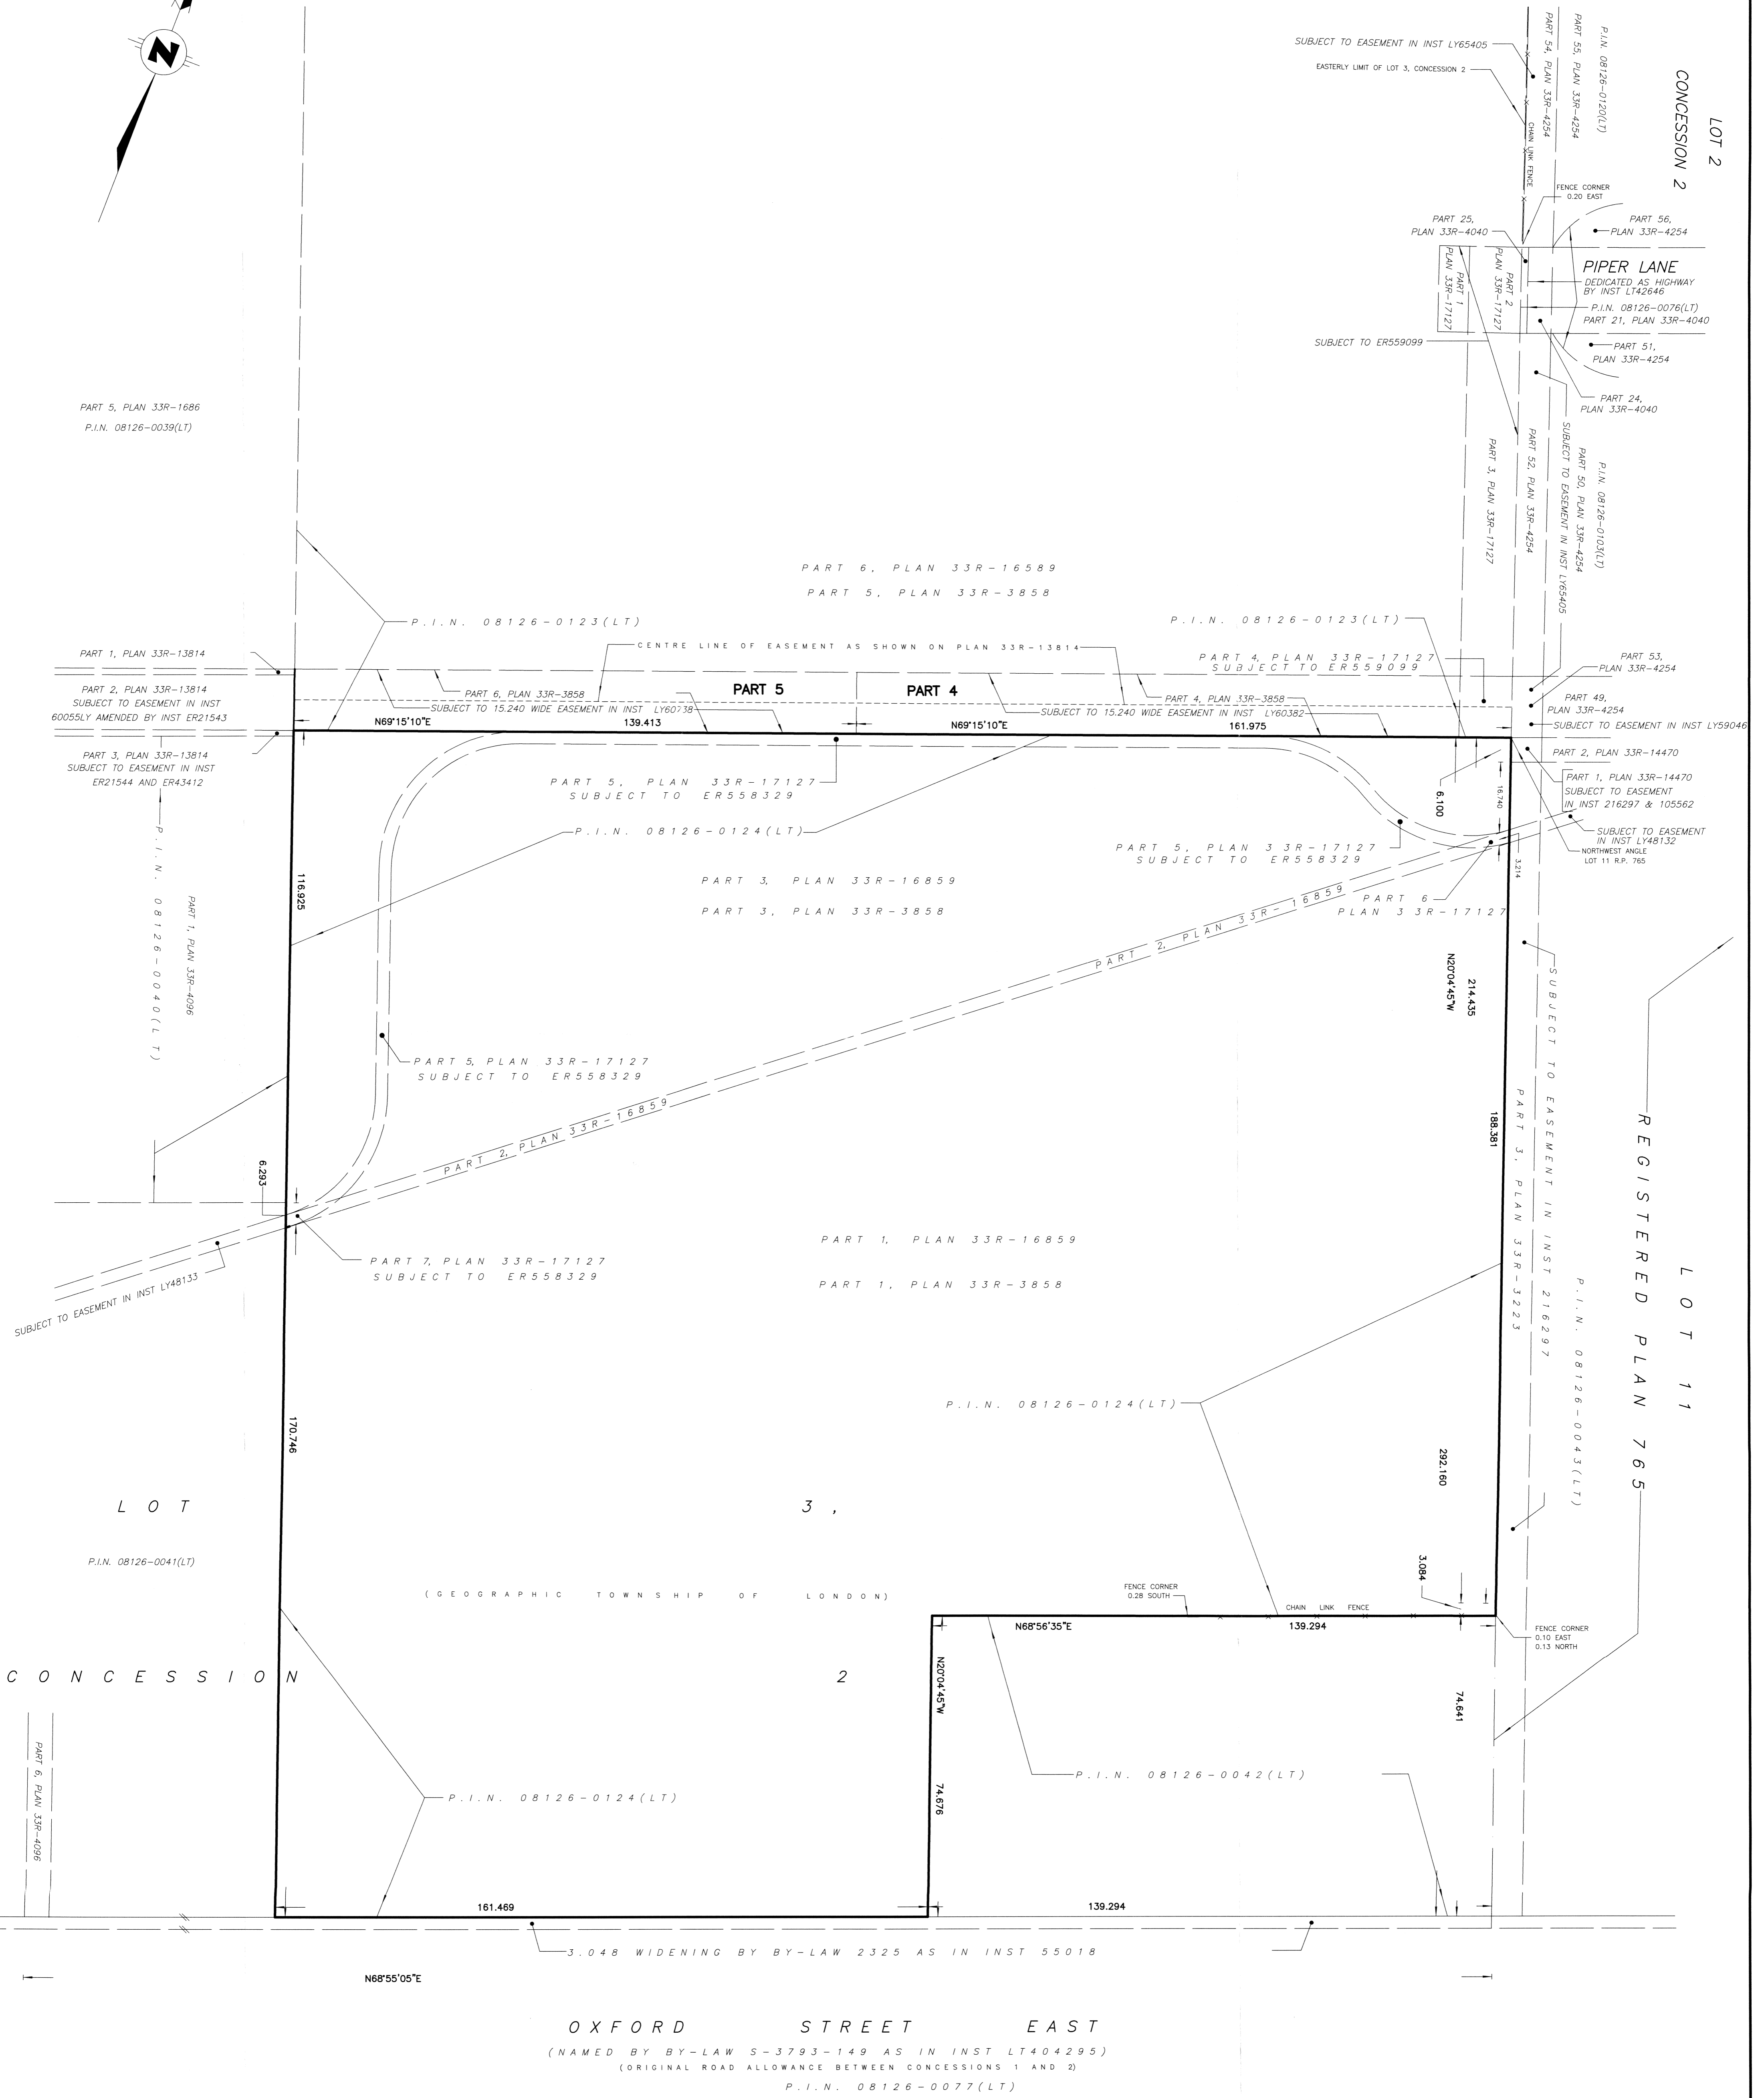


"CITY OF LONDON"


SKETCH TO ILLUSTRATE
PROPERTY LIMITS

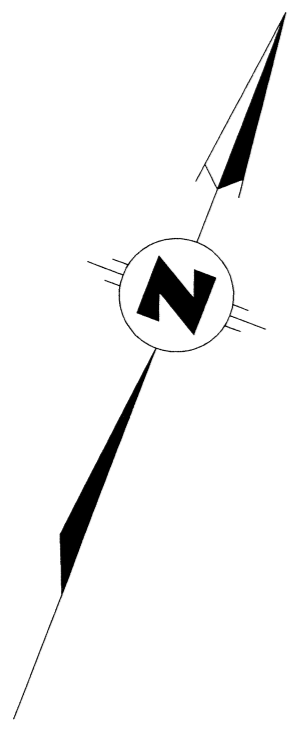

METRIC: DISTANCES SHOWN ON THIS PLAN ARE IN METRES AND CAN BE CONVERTED TO FEET BY DIVIDING BY 0.3048

CAUTION: THIS IS NOT A PLAN OF SURVEY AND SHALL NOT BE USED EXCEPT FOR THE PURPOSES INDICATED IN THE TITLE BLOCK

NOTE: DIMENSIONS SHOWN HEREON WERE DERIVED FROM CALLON DIETZ TOPOGRAPHIC PLAN OF SURVEY DATED JULY 12th, 2006. FILE No. 06-15466A, PLAN No. X-1186.

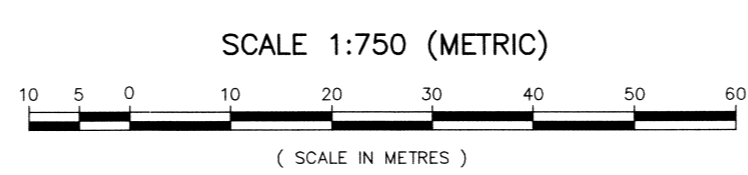

JEREMY C.E. MATTHEWS
ONTARIO LAND SURVEYOR

Callon Dietz
INCORPORATED
ONTARIO LAND SURVEYORS
LONDON, ONTARIO
T: (519) 673-0220 F: (519) 673-5052 www.callondietz.com

SURVEY BY: — DRAWN BY: A.M.W. FILE No: 06-15466E PLAN No: X-

1006051